


GENERAL LOCATION MAP  
NOT TO SCALE

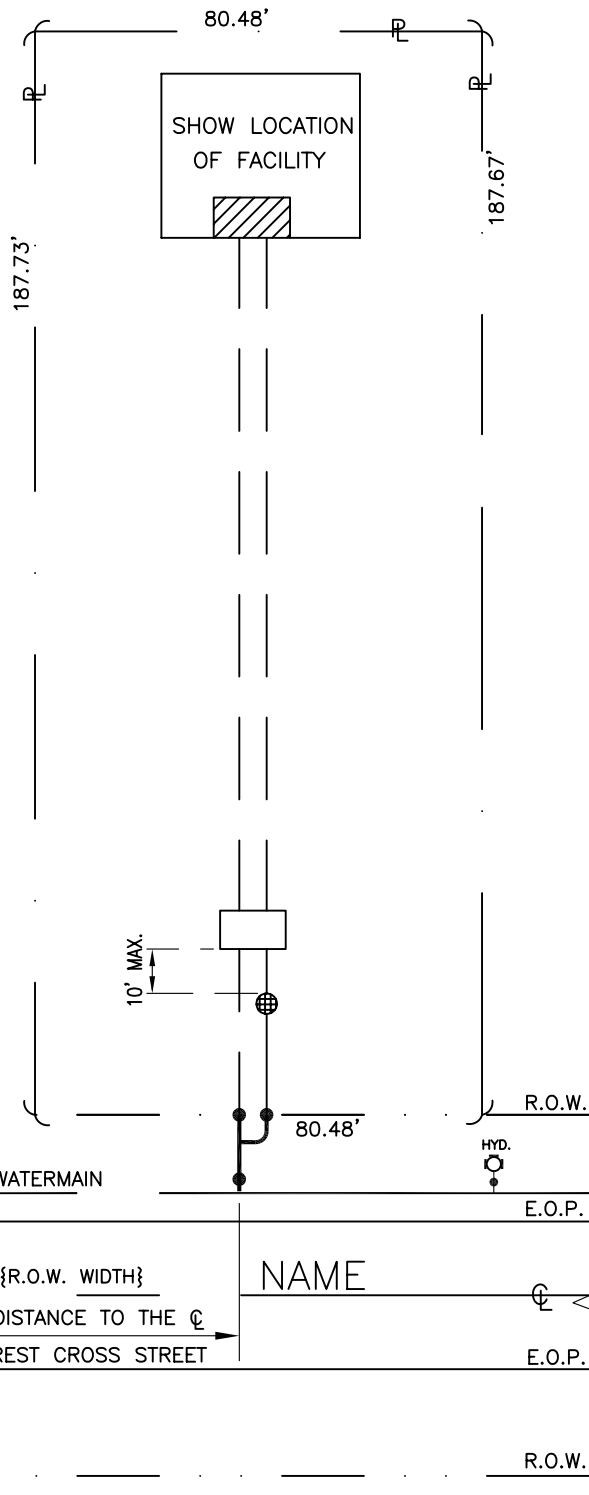

SITE PLAN

**THIS DRAWING IS  
FOR REFERENCE ONLY**

ENGINEER'S/ ARCHITECT'S  
SEAL & SIGNATURE

I:\PUBLIC\ENGINEERING\BACKFLOW APPLICATIONS\SITE\_PLAN

ERIE COUNTY  
WATER AUTHORITY  
BUFFALO, NEW YORK

SITE PLAN

DWG. NO.

DATE

5/3/96

REVISED

01/06